
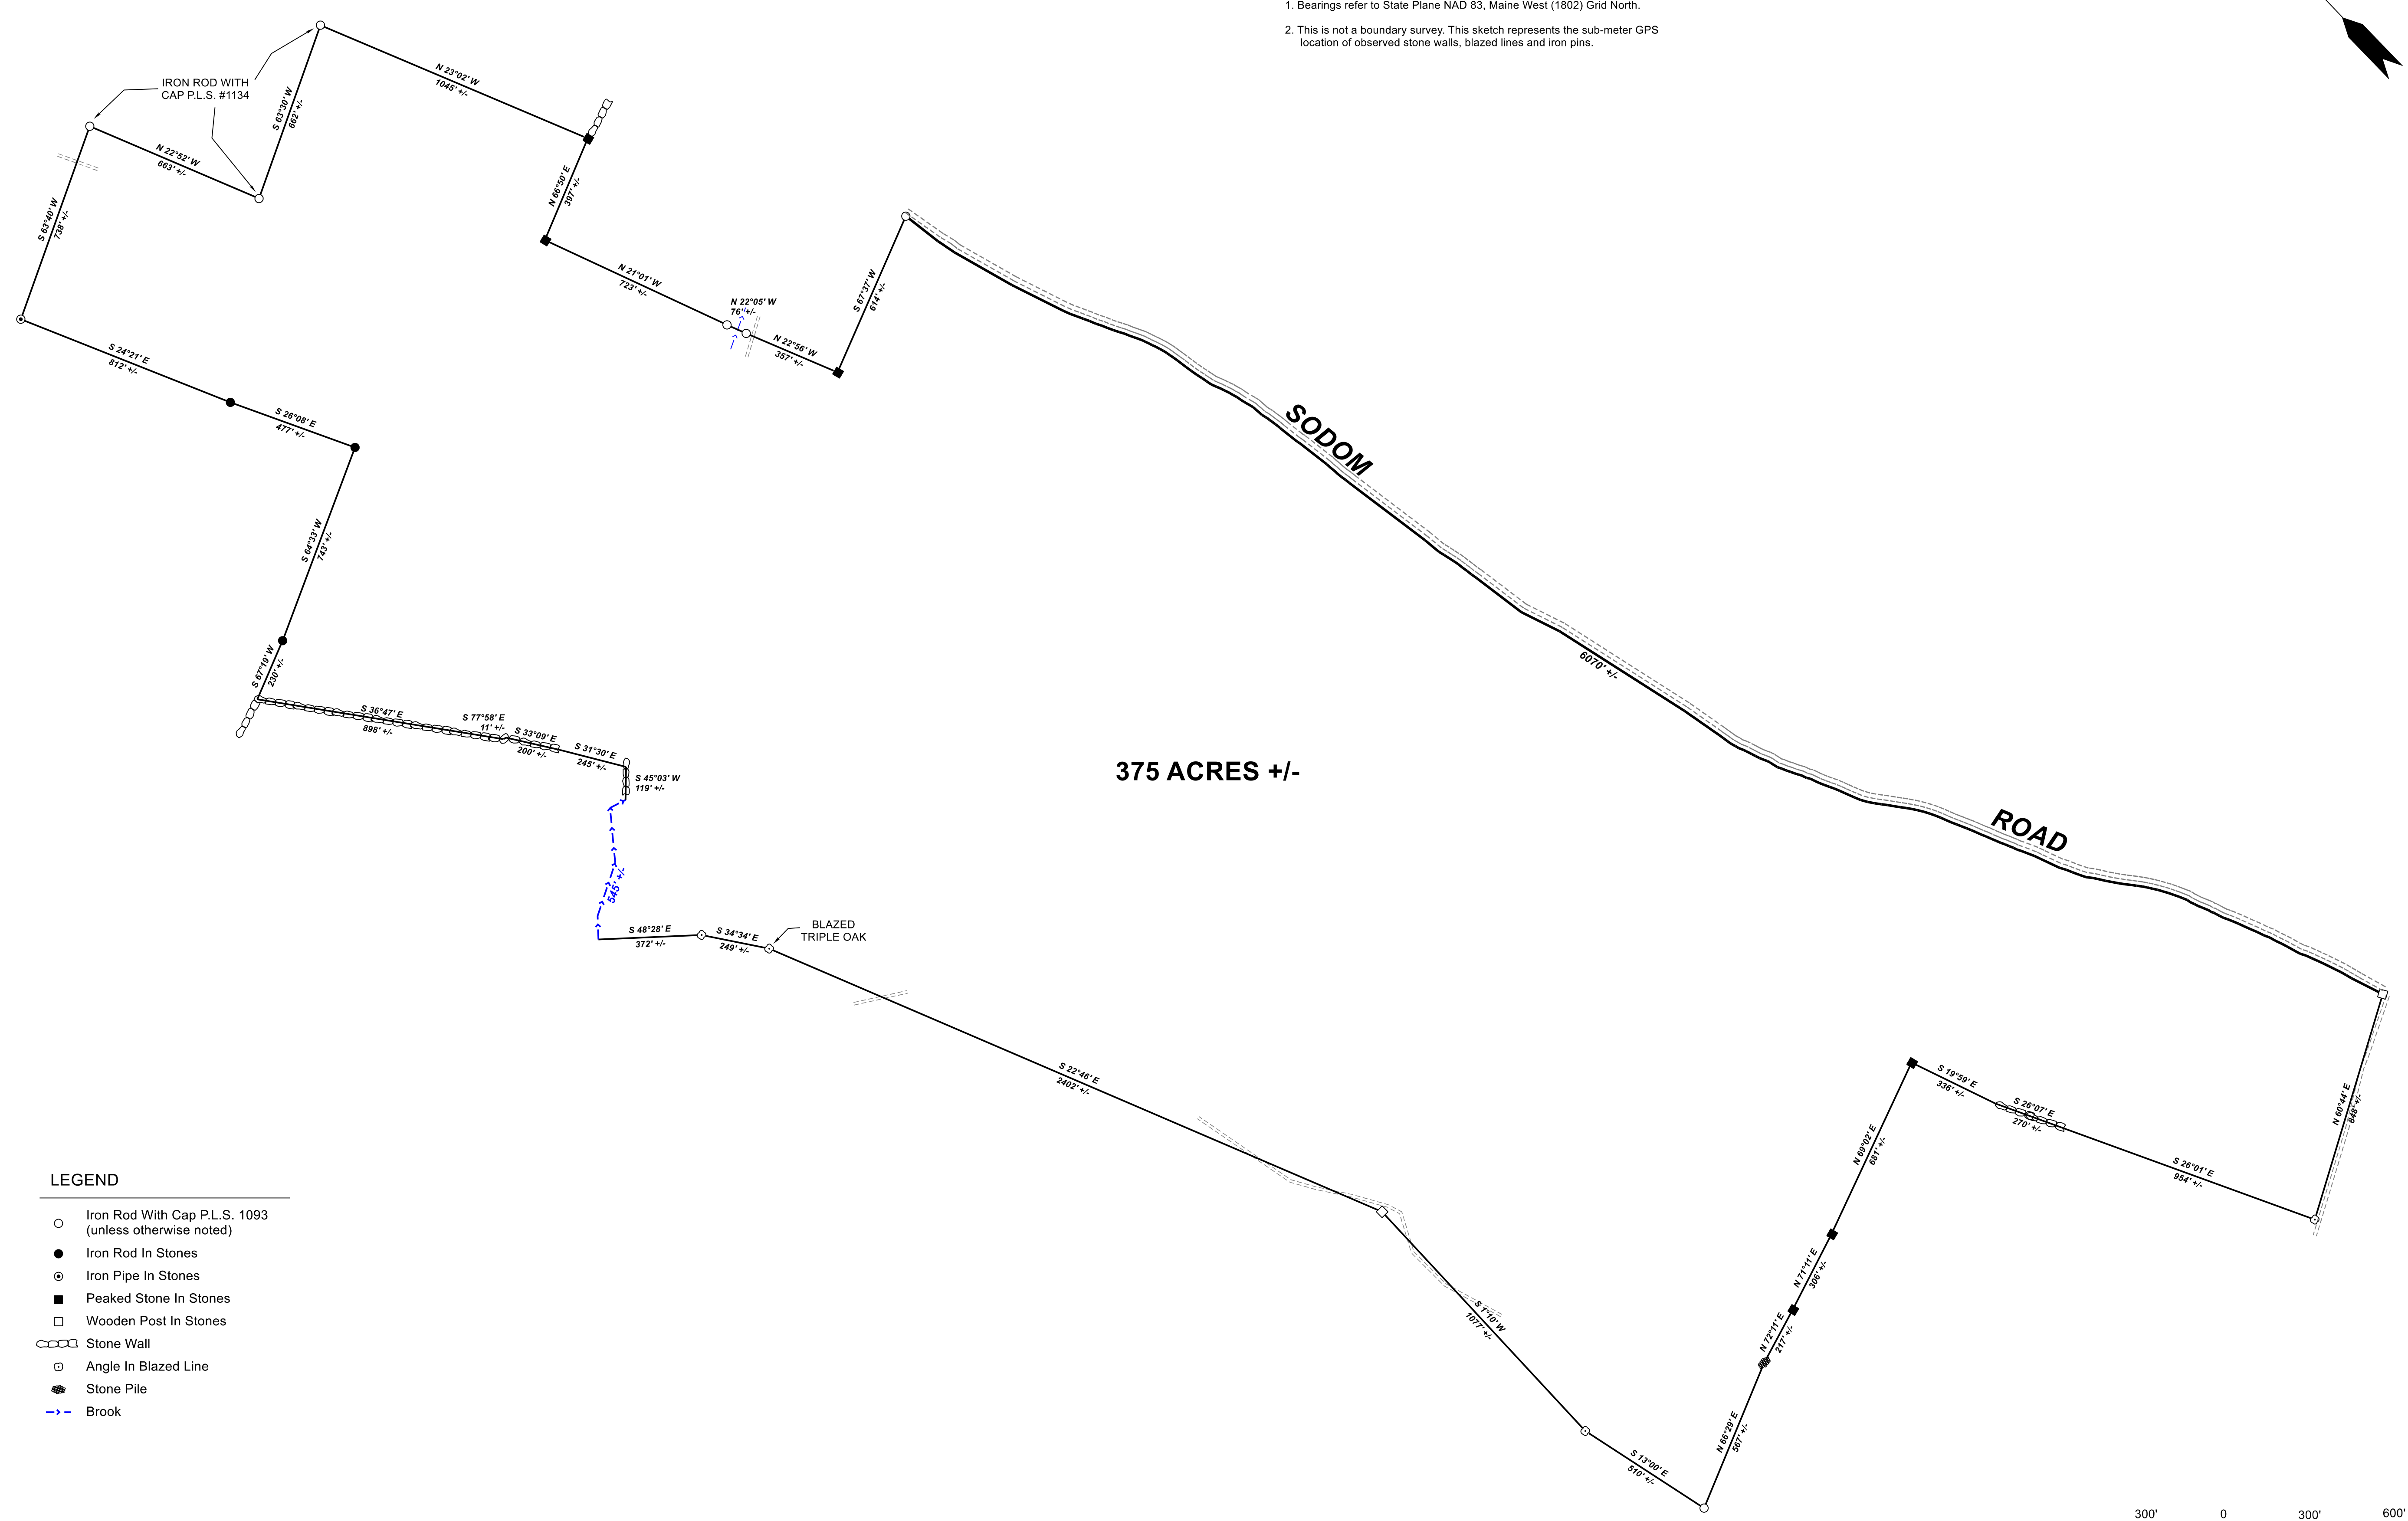


NOTES


1. Bearings refer to State Plane NAD 83, Maine West (1802) Grid North.
2. This is not a boundary survey. This sketch represents the sub-meter GPS location of observed stone walls, blazed lines and iron pins.

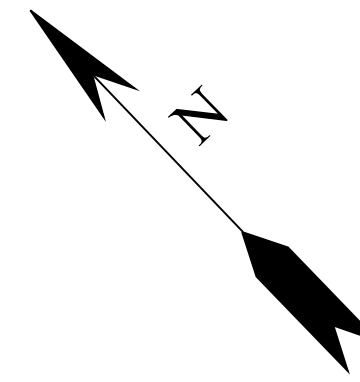

375 ACRES +/-

LEGEND

- Iron Rod With Cap P.L.S. 1093 (unless otherwise noted)
- Iron Rod In Stones
- ⊙ Iron Pipe In Stones
- Peaked Stone In Stones
- Wooden Post In Stones
- ▭ Stone Wall
- ⊕ Angle In Blazed Line
- Stone Pile
- - - Brook

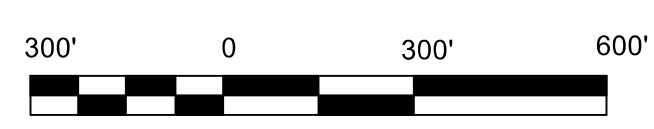

REV.	BY:	DATE:	DESCRIPTION:

RIVER IDE SURVEY, LLC
 711 BOLSTERS MILLS ROAD
 HARRISON, ME 04040
 207-583-4891

**GPS SKETCH FOR
 LLOYD L. POLAND
 SODOM ROAD
 BUCKFIELD, MAINE**

DATE	SCALE
5-10-2019	1" = 300'

103-1906-G