
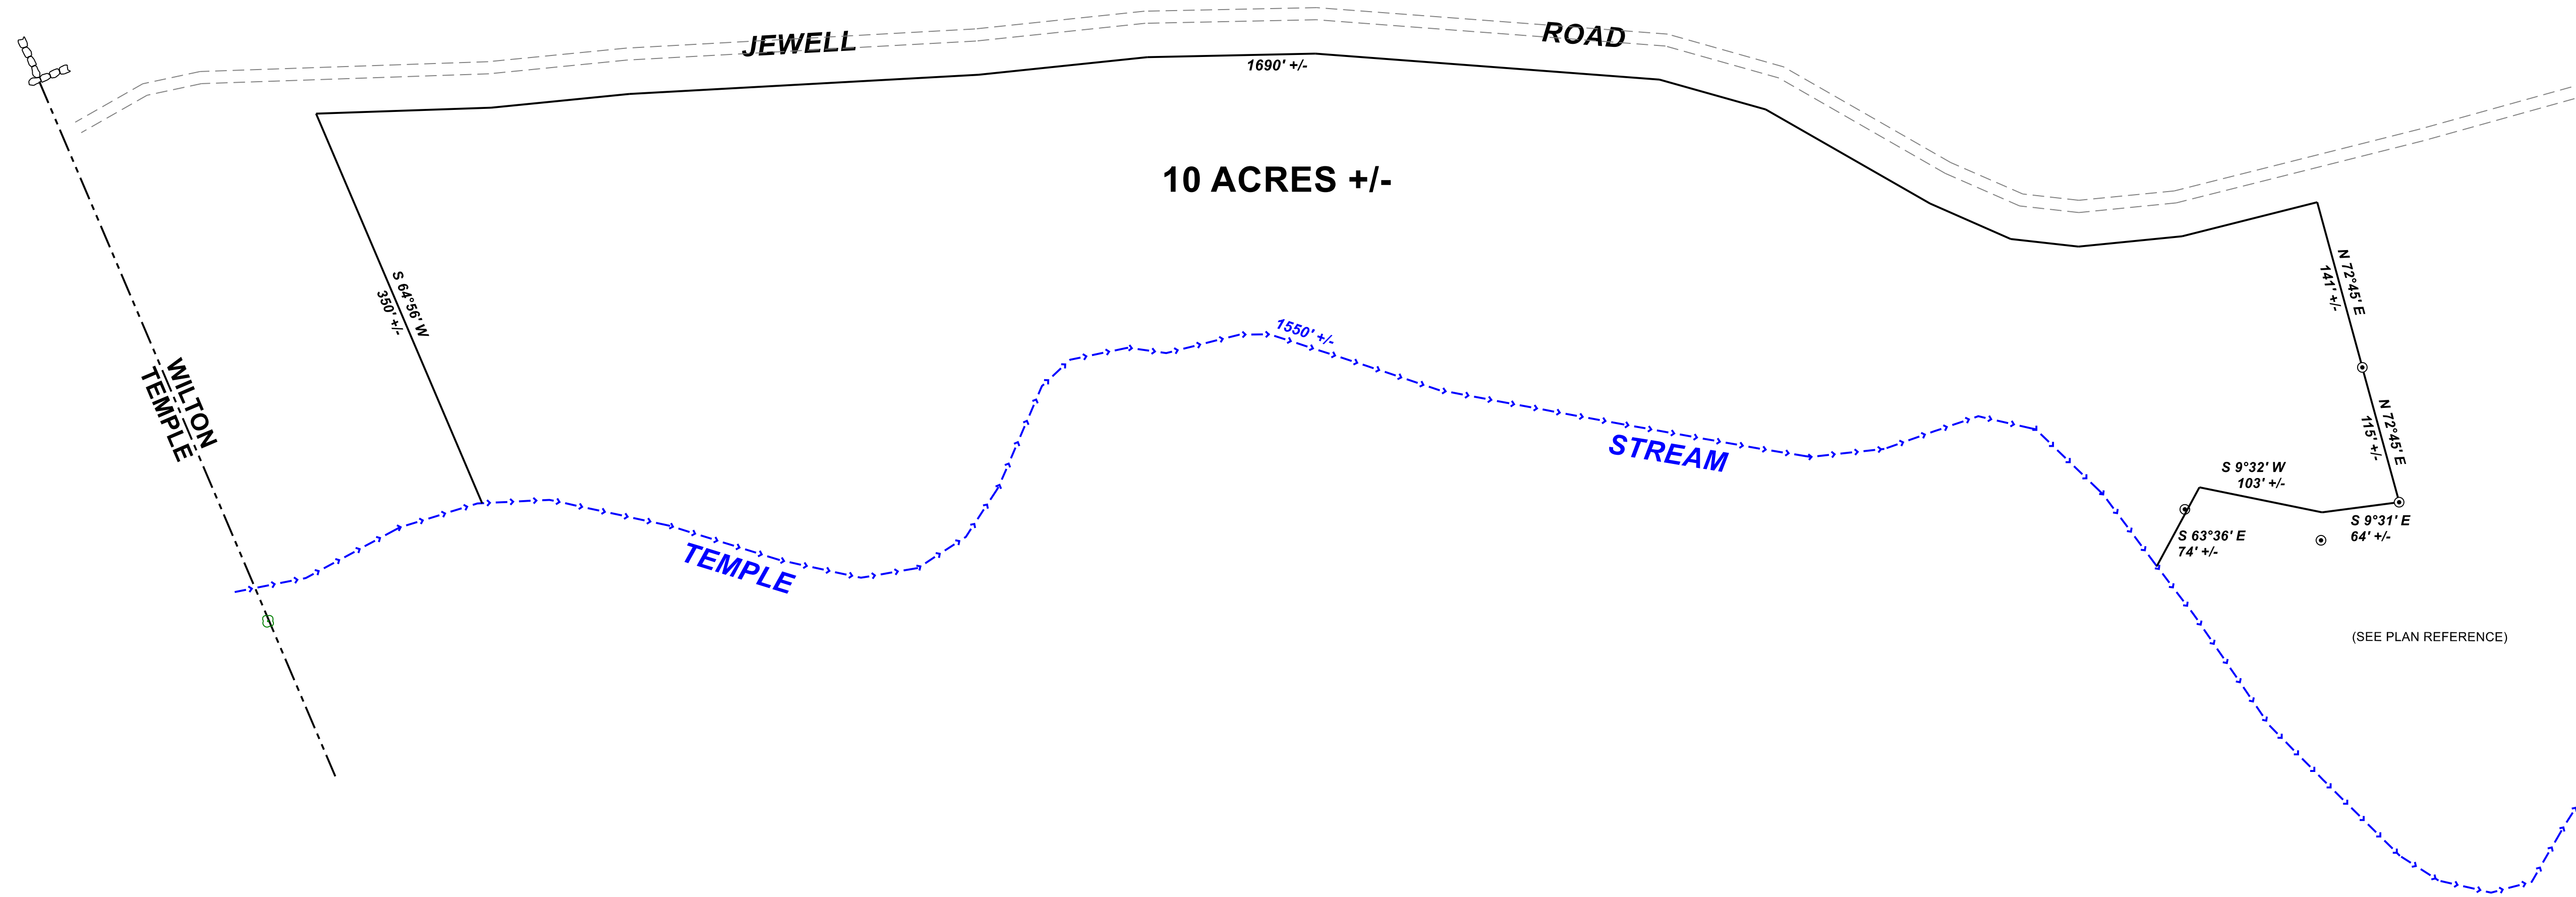


**NOTES**

- Bearings refer to State Plane NAD 83, Maine West (1802) Grid North.
- This is not a boundary survey. This sketch represents the sub-meter GPS location of observed stone walls, blazed lines and iron pins.

**PLAN REFERENCES**

"Survey & Plan for Beverly M. Crockett, Town of Wilton, Franklin Co., Me.", dated February 25, 1980, by Robert D. Cooper, R.L.S. #1002. Plan recorded in Franklin County Registry of Deeds, Deed Book 3122 Page 19.

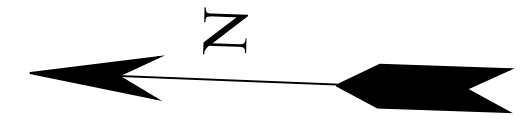

**LEGEND**

- ⊙ Iron Pipe
- ⊙ Blazed Tree
- ▬ Stone Wall



REV.	BY:	DATE:	DESCRIPTION:

**RIVER IDE SURVEY, LLC**  
 711 BOLSTERS MILLS ROAD  
 HARRISON, ME 04040  
 207-583-4891

GPS SKETCH FOR  
**LLOYD L. POLAND**  
**JEWELL ROAD & TEMPLE STREAM**  
**WILTON, MAINE**

DATE	SCALE
5-20-2021	1" = 80'

**106-2122-G**