
NOTES


1. Bearings refer to State Plane NAD 83, Maine West (1802) Grid North.


2. This is not a boundary survey. This sketch represents the sub-meter GPS location of observed stone walls, blazed lines, wire fence and iron pins. Lines shown to hundredths of a foot were calculated from the plan reference.

PLAN REFERENCES

- 1. "Proposed Division for the Heirs of Marjorie A. Martin, Gore Road, Oxford, Maine", dated September 1, 2019, by Riverside Survey, LLC, Matthew C. Burke, P.L.S. #2495.
- 2. "Plan of Land on Richville Road, Oxford, Maine for John B. Robinson", dated June 29, 1988, by Owen Haskell, Inc., Wayne T. Wood, P.L.S. #1328.
- 3. "Plan of Property in Oxford, ME., Made for Wilfred A. & Ruth Friberg", dated March 16, 1976, by Earl Hotchkiss, P.L.S. #138.

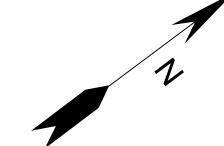

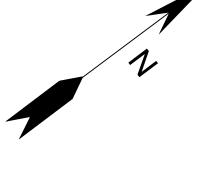

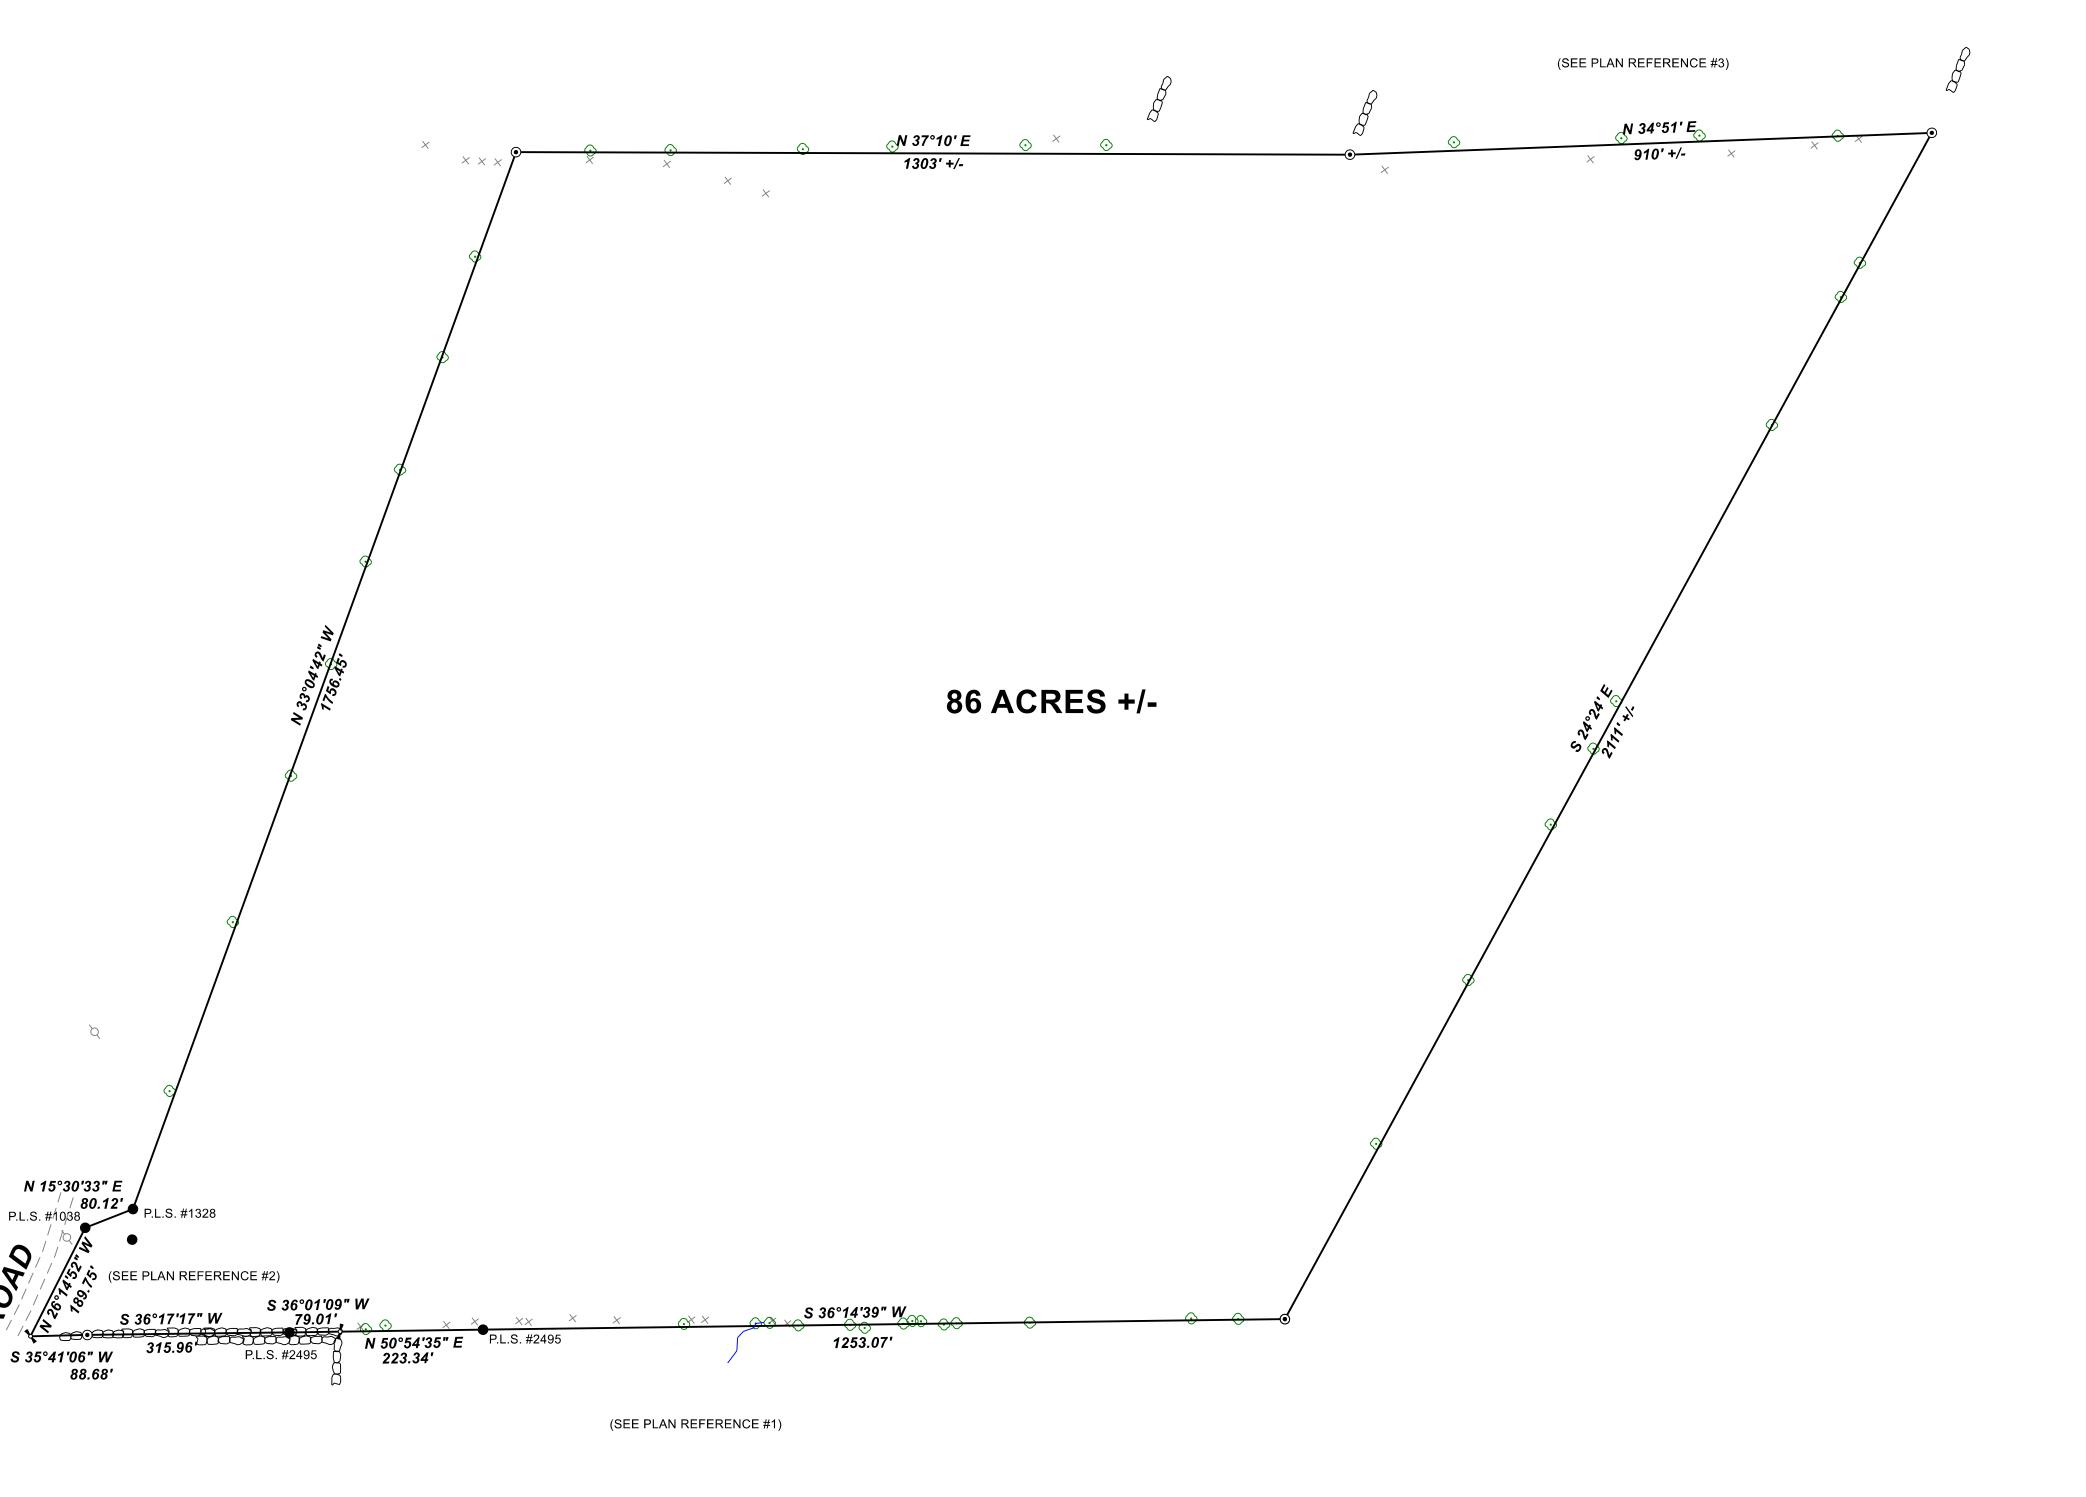



- Iron Rod (Cap as Noted)
- ⊚ Iron Pipe
- Angle Point In Line, Not Monumented

N 15°30'33" E // 80.12' P.L.S. #1008

Stone Wall

Remains of Barbed Wire Fence

-O- Power Pole



3-2-2022

21-2203-G