
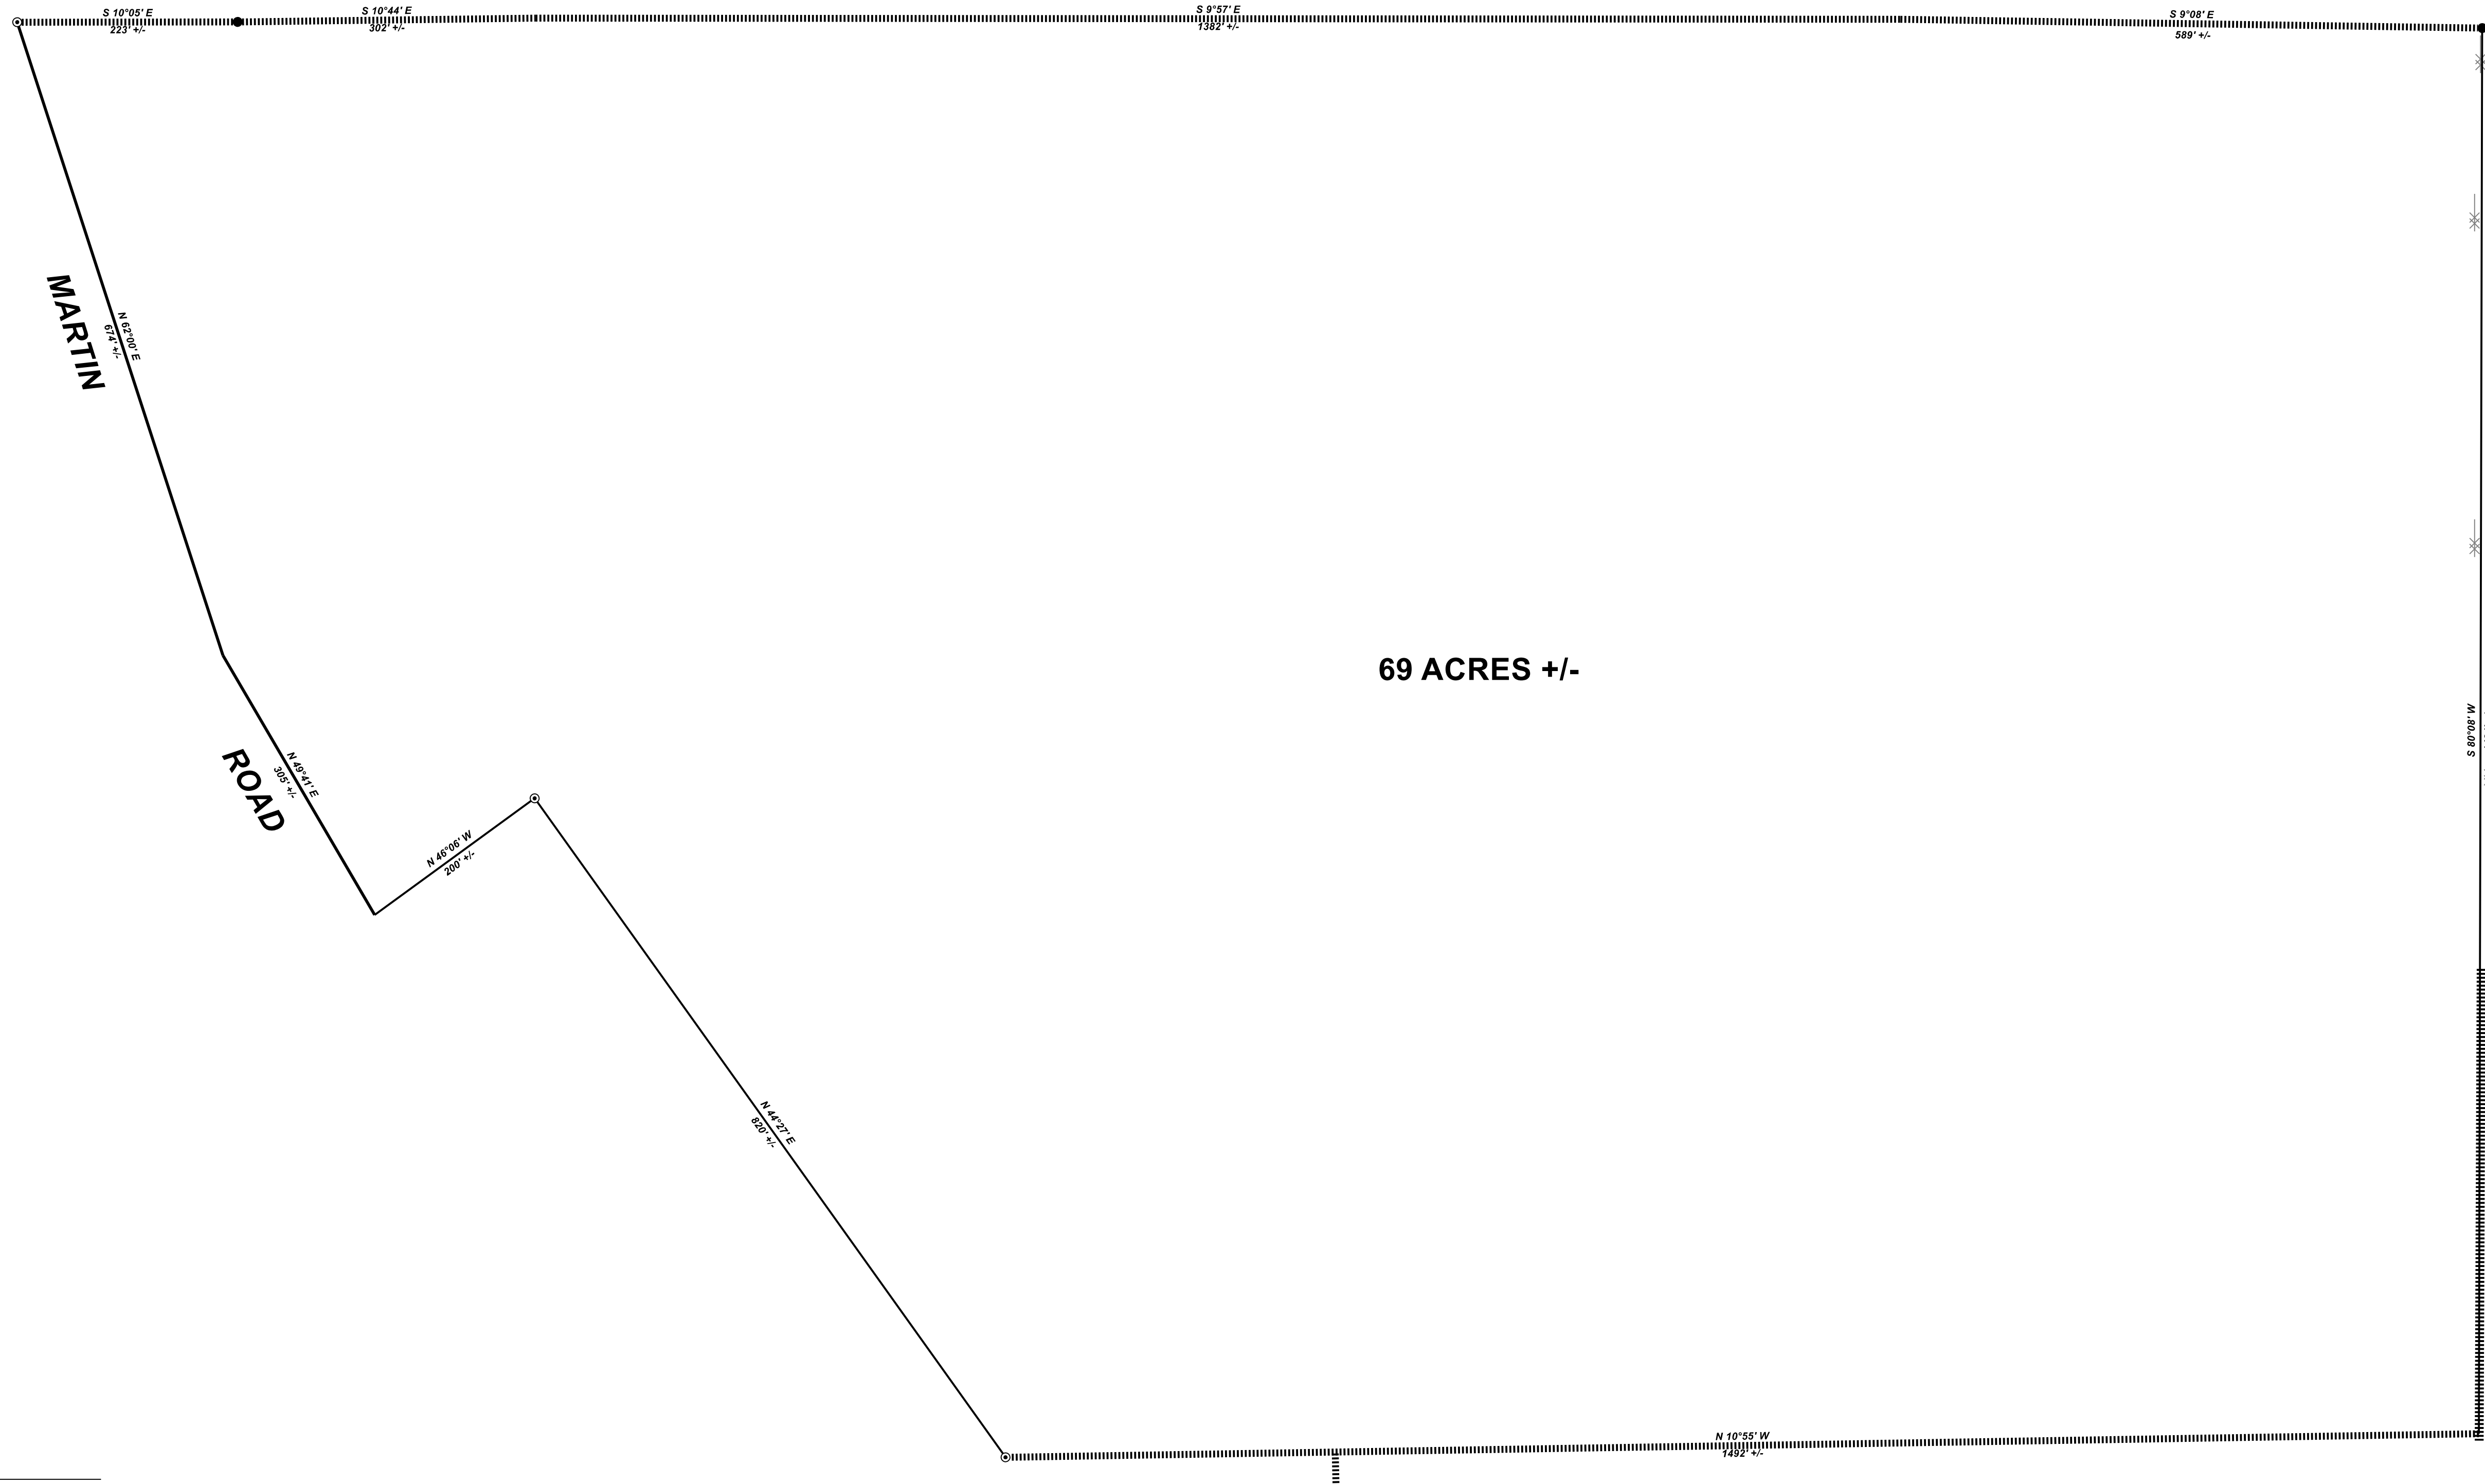


NOTES

1. Bearings refer to State Plane NAD 83, Maine West (1802) Grid North.
2. This is not a boundary survey. This sketch represents the sub-meter GPS location of observed stone walls, wire fence, blazed lines and iron pins.

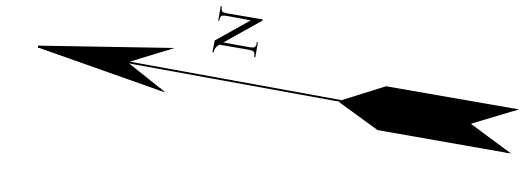

LEGEND

- Rod With Cap P.L.S. #1093
- ⊙ Iron Pipe
- Stone Wall
- ×× Remains Of Wire Fence



REV.	BY:	DATE:	DESCRIPTION:


RIVERIDE SURVEY, LLC
 711 BOLSTERS MILLS ROAD
 HARRISON, ME 04040
 207-583-4891

GPS SKETCH FOR
LLOYD L. POLAND
MARTIN ROAD
RUMFORD, MAINE

DATE	SCALE
1-4-2019	1" = 100'

73-1901-G